


Oak Hill Co-Living



PROPOSED NORTH (front) ELEVATION

SCALE: $\frac{3}{16}$ " = 1'-0"

NOTE: ALL NEW WINDOWS TO HAVE U-VALUE 1.8 OR GREATER
 EXISTING WALL AREA = 613.3 sq.ft.
 PROPOSED WALL AREA = 1356.6 sq.ft.
 EXISTING WINDOW AREA = 78.2 sq.ft. (11.9%)
 PROPOSED WINDOW AREA = 155.5 sq.ft. (9.9%)

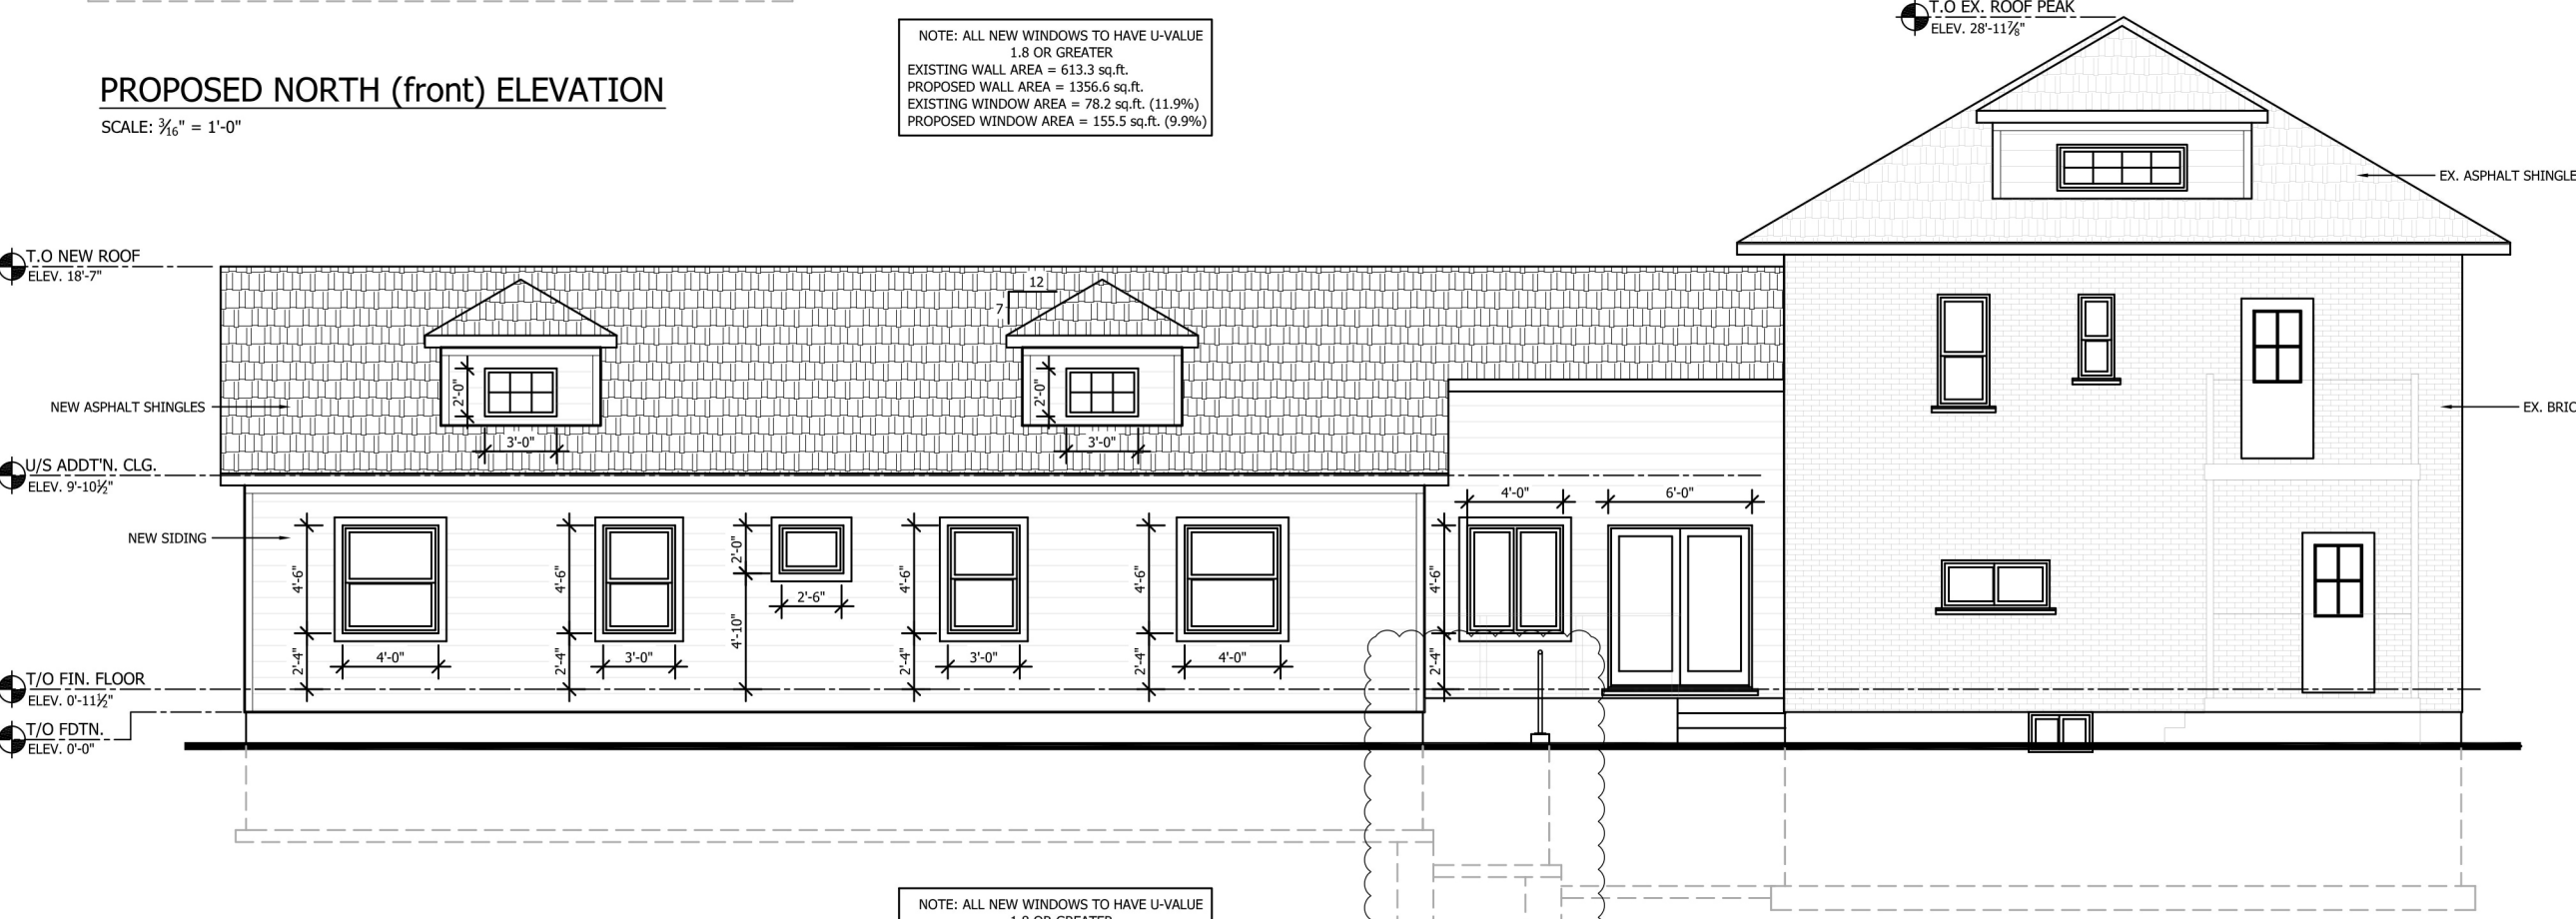

PROPOSED SOUTH (rear) ELEVATION

SCALE: $\frac{3}{16}$ " = 1'-0"

NOTE: ALL NEW WINDOWS TO HAVE U-VALUE 1.8 OR GREATER
 EXISTING WALL AREA = 613.3 sq.ft.
 PROPOSED WALL AREA = 1412.9 sq.ft.
 EXISTING WINDOW AREA = 49.1 sq.ft. (6.7%)
 PROPOSED WINDOW AREA = 141.1 sq.ft. (9.9%)

REV.01